

46th Avenue

46th Avenue

Entrance



Entrance



Garden Compost Area

School Compost Area

Dowling Urban Environmental Center

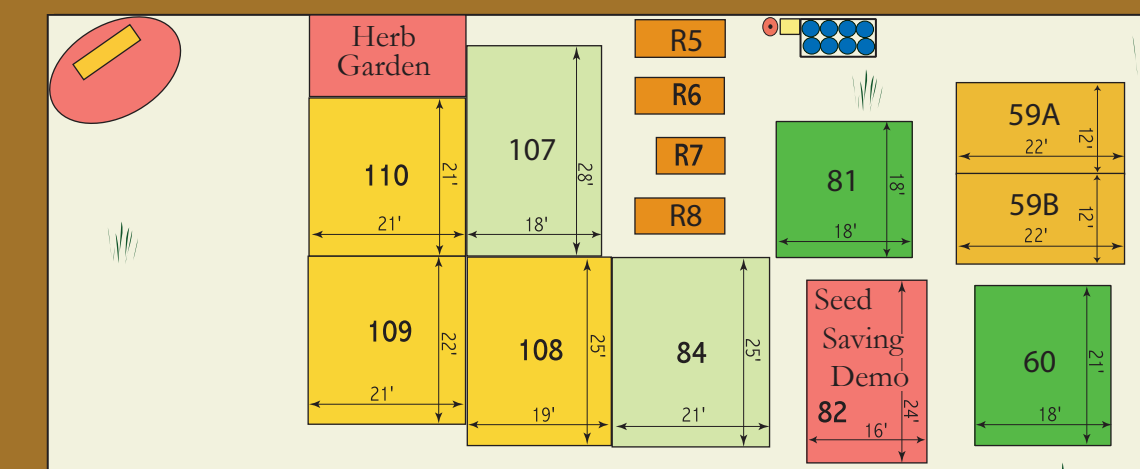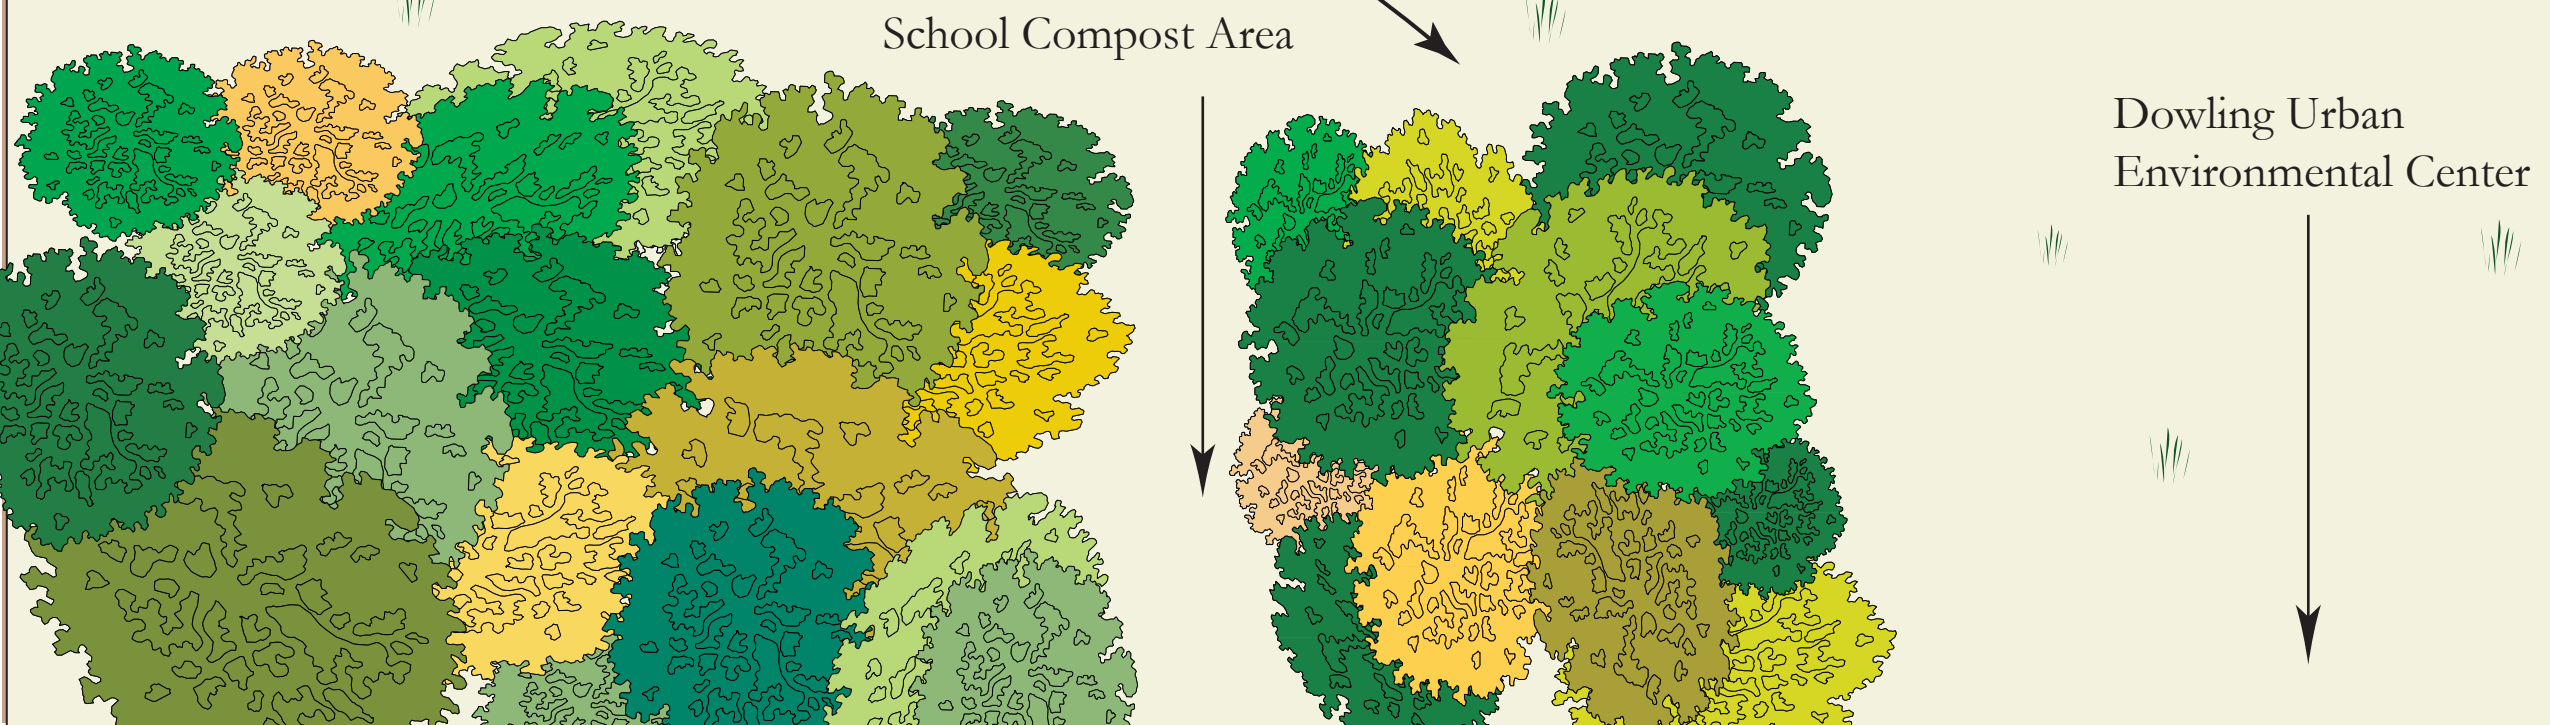

Plot Fee Categories

R	F	0	Single Garden Plot
A	G	0/00	Combined Garden Plot
B	H	10/00	Noncontiguous Combined Plot
C	I	Flower Garden / Demo Plot	
D	J	Water Barrel	
E	K	Water Outlet	
		Paved Path	
		School Fence	

Dowling Community Garden
 Rev. 2.19e 3/29/2009
Original Illustrator® scale 1 millimeter = 1 foot
 All real measurements to nearest foot

Dowling Street

Entrance